

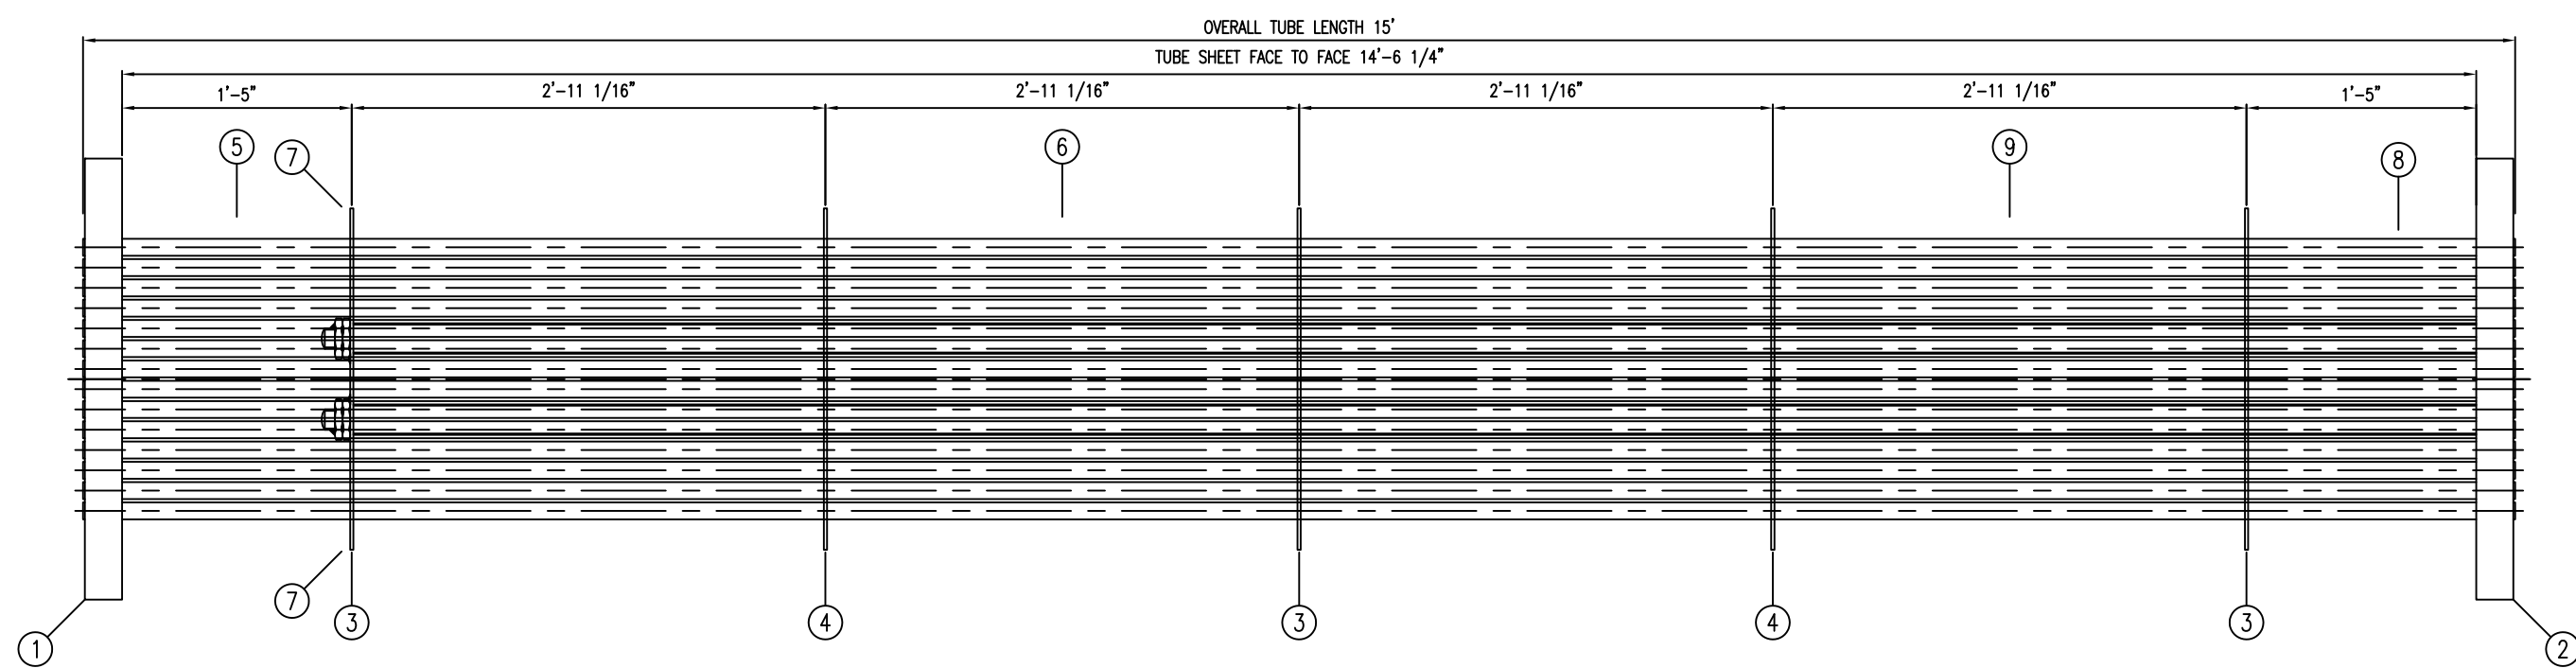
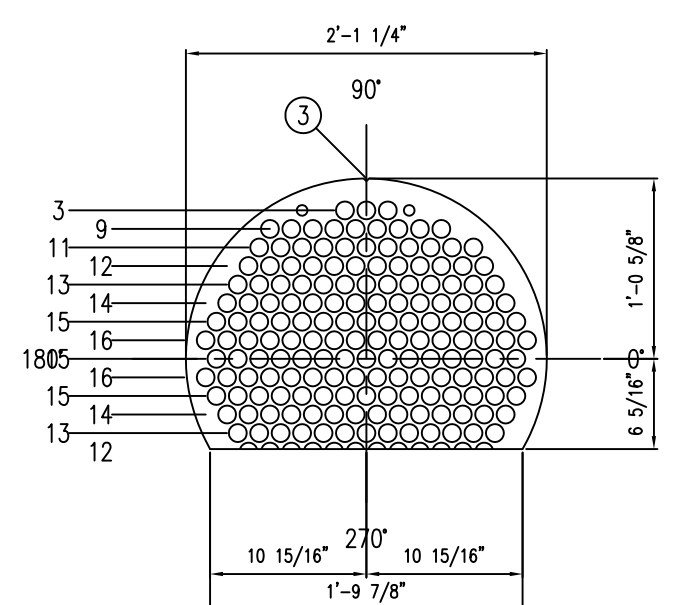
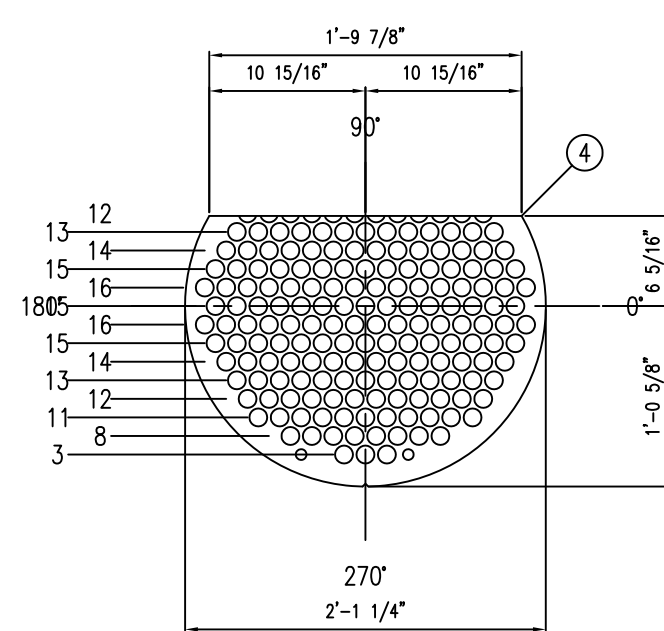


ELEVATION
SCALE 1: 10.00

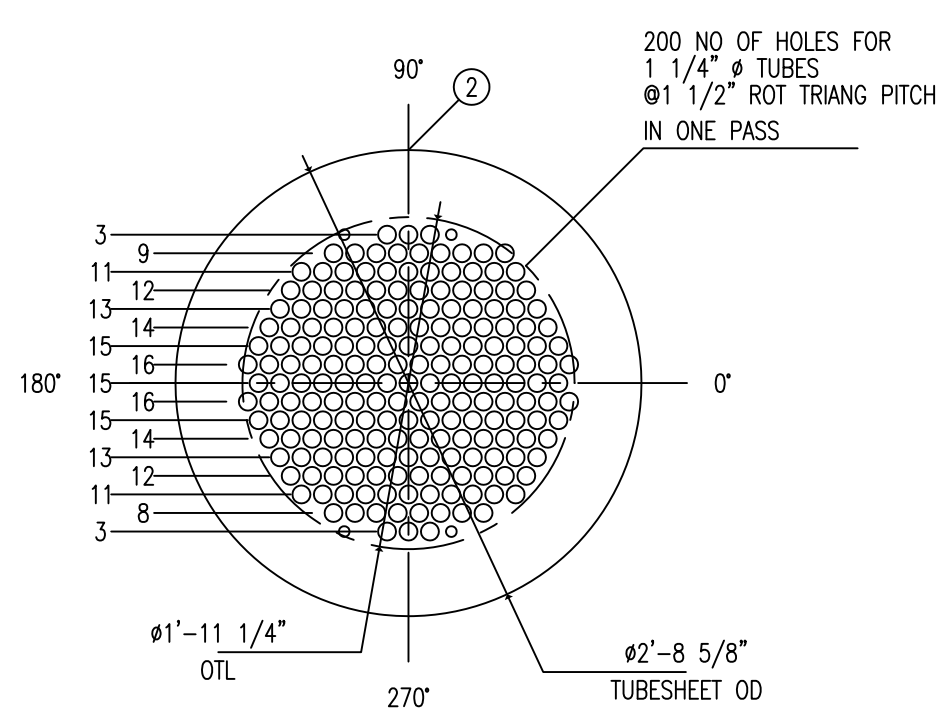

PLAN
SCALE 1: 10.00
DETAILS OF TUBE BUNDLE

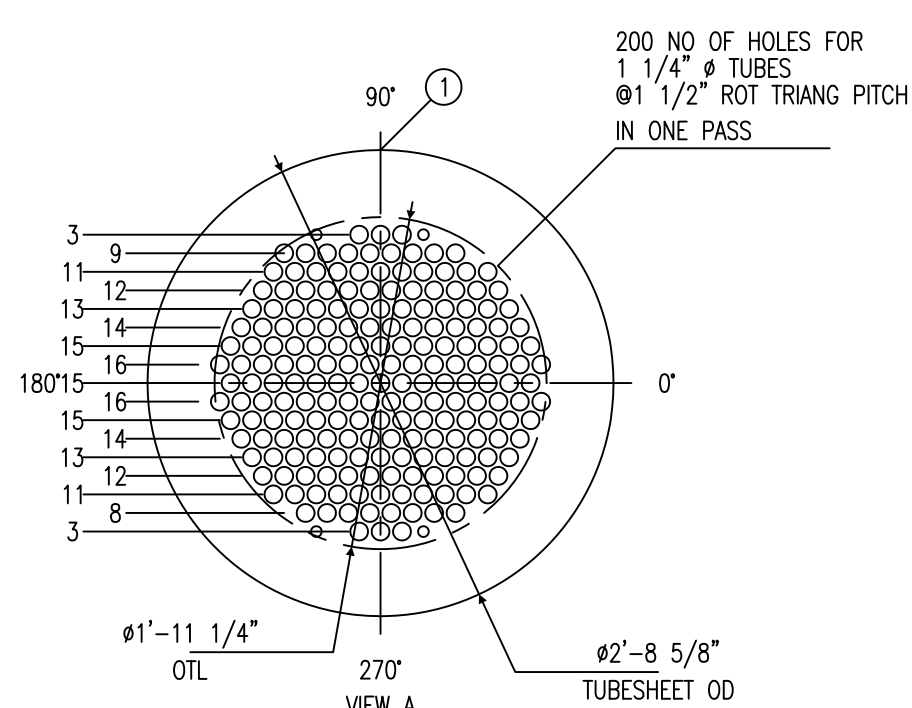

0	06-27-2025					GSD	HRR	HRR	
REV	DATE	DESCRIPTION							
REVISION LIST									
COMPANY NAME									
CITY									
DRAWN GSD	Client: ABC ENGINEERS								
DATE 06-27-2025	Consultant: ABC CONSULTANTS								
CHECKED HRR	End User: ABC ENGINEERS								
DATE 06-27-2025	Title :								
APPROD HRR									
DATE 06-27-2025	TUBE BUNDLE / BAFFLE DETAILS								
SHEET 11.0.0									
SHEET A									
THIS DRAWING IS THE PROPERTY OF G. WILSON & ASSOCIATES. NO USE WITHOUT WRITTEN CONSENT IN CONNECTION WITH THIS PROJECT.									
DWG No.: twc-hd-a-jrd									
PROJECT No.: PROJECT 123									
SHEET 1 OF 3									
TAG No.: _____									
EQUIP No.: EQUIPT 123									
HE-123									
Company JOB No.: XYZ 001									
CLIENT'S PO No.: _____									

