



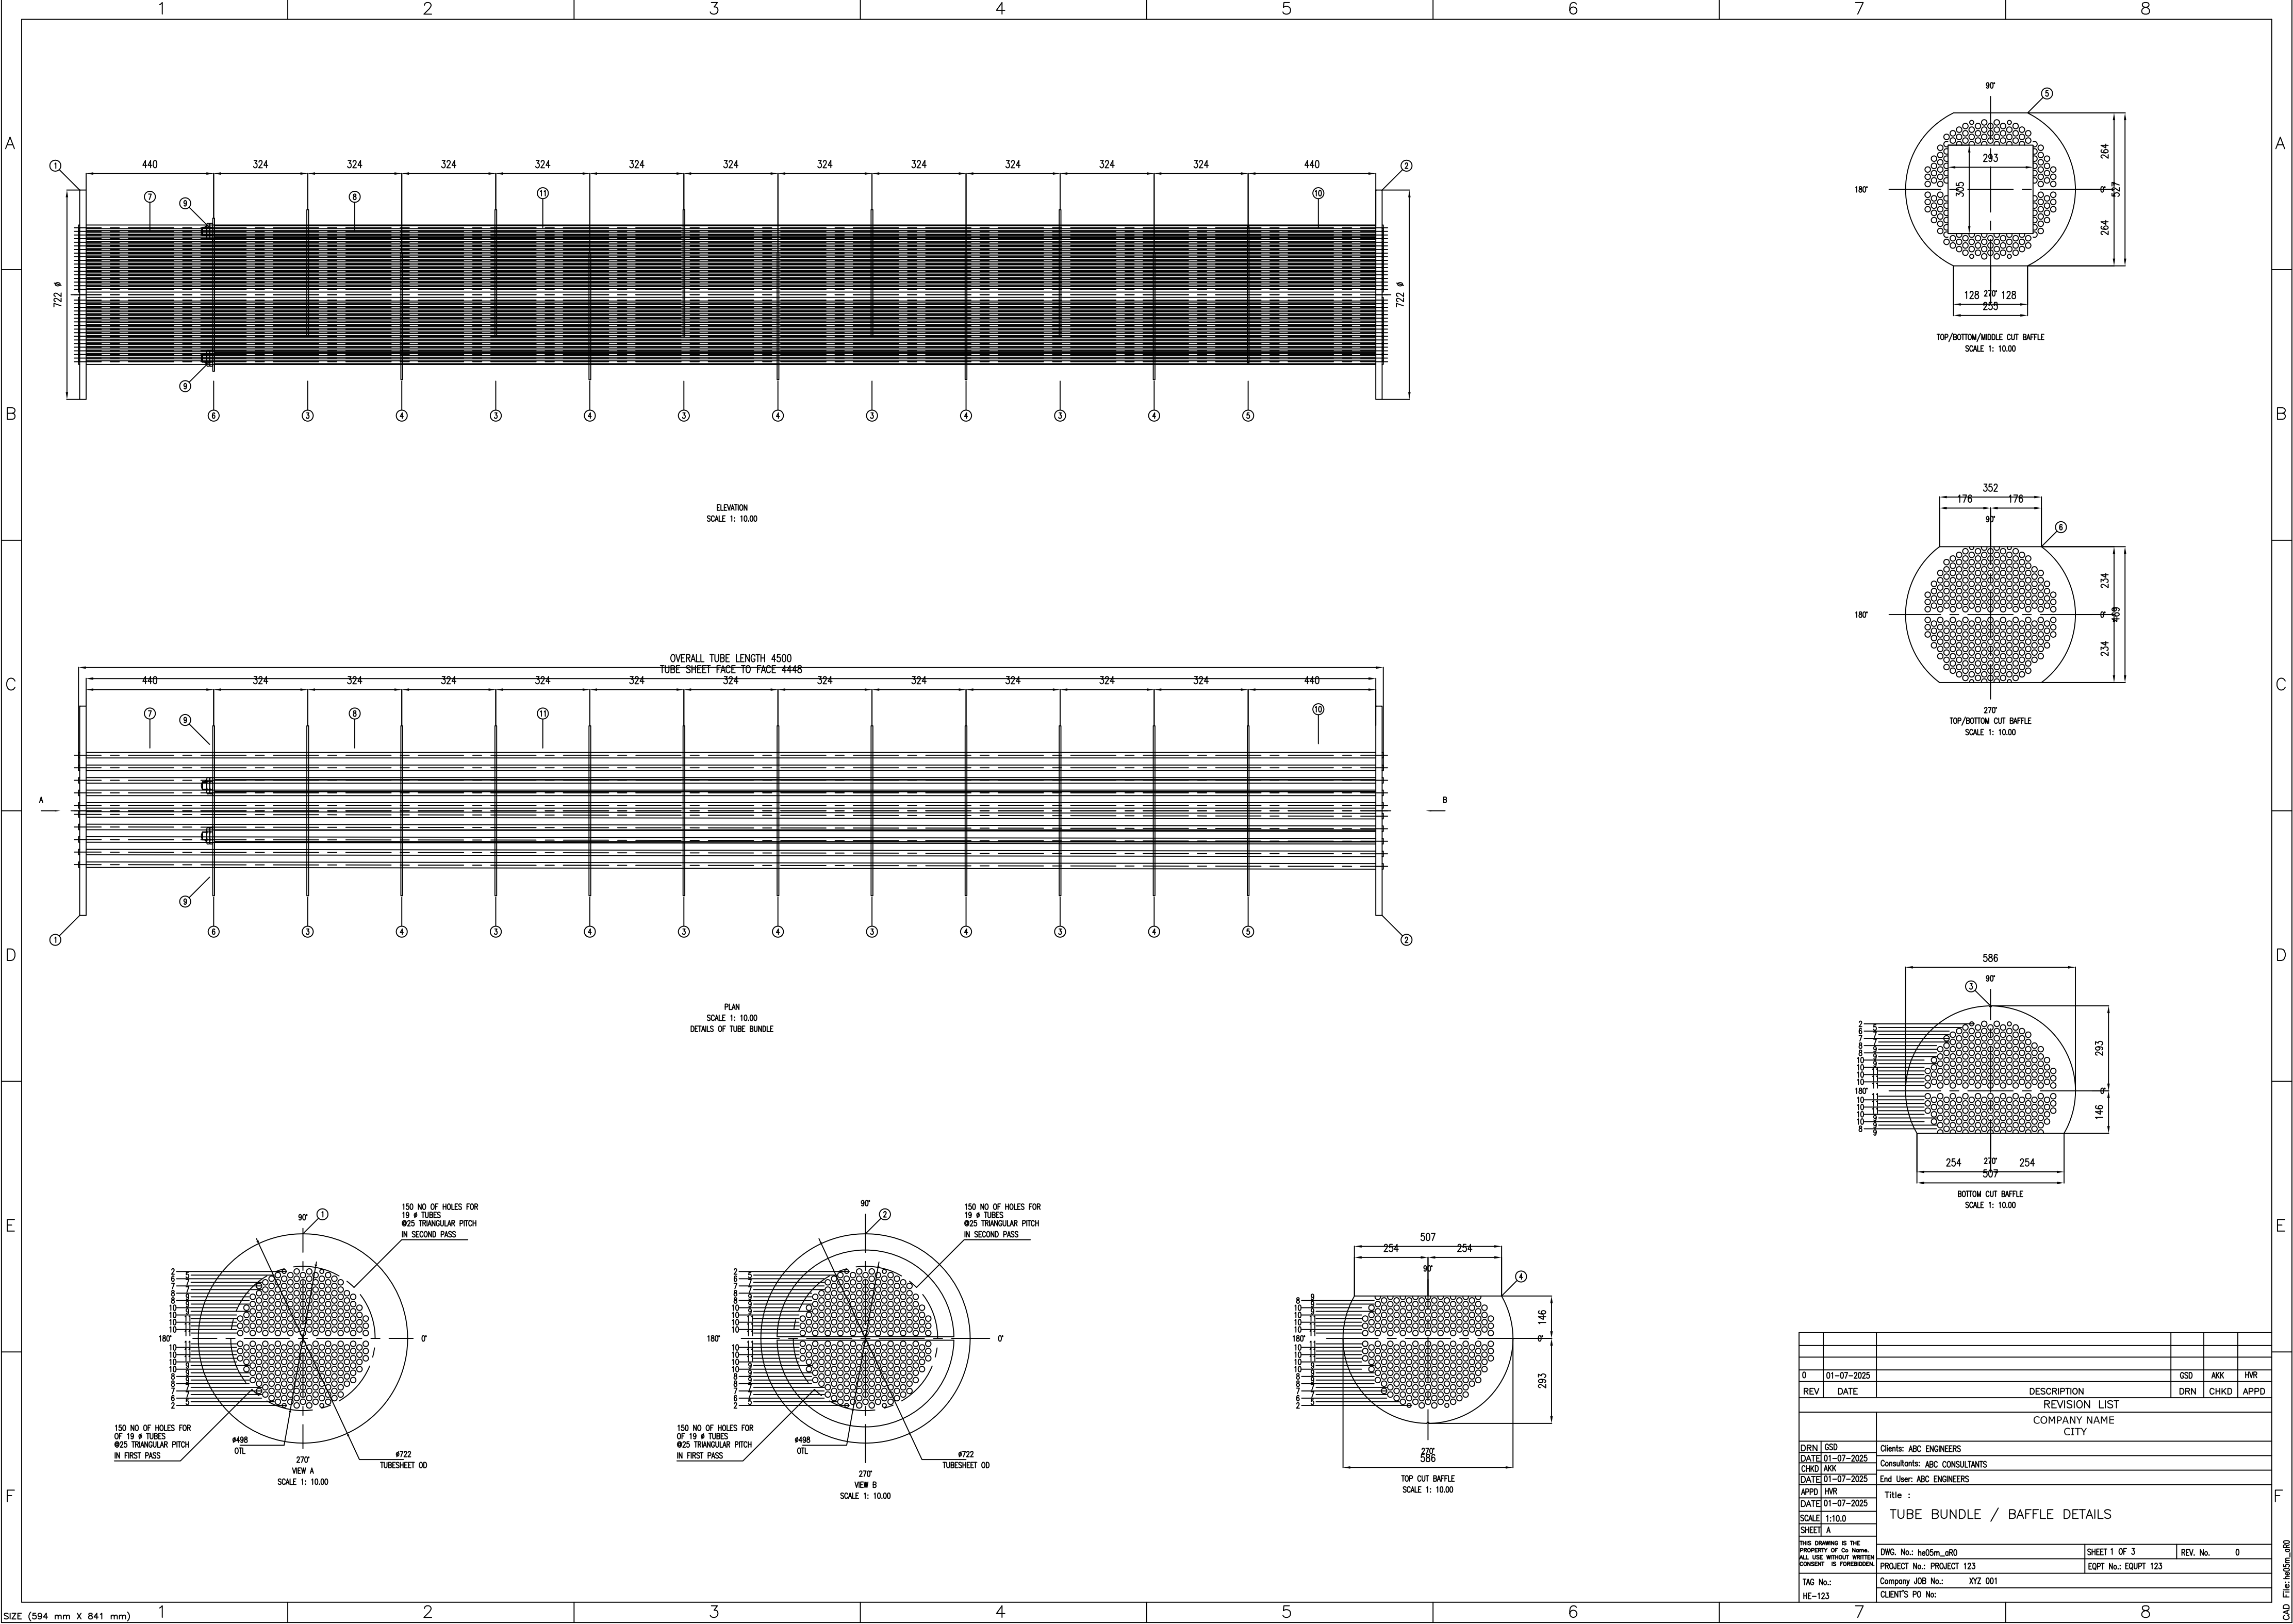

SIZE (594 mm X 841 mm)

REV	DATE	DESCRIPTION	DRN	CHKD	APPD
0	01-01-2025				
REVISION LIST					
COMPANY NAME					
CITY					
Client: ABC ENGINEERS					
Consultants: ABC CONSULTANTS					
End User: ABC ENGINEERS					
Title :					
TUBE BUNDLE / BAFFLE DETAILS					
SHEET 1 OF 3					
REV. No. 0					
PROJECT No.: PROJECT 123					
EQUIP No.: EQUIP 123					
Company JOB No.: XYZ 001					
CLIENT'S PO No.					
HE-123					

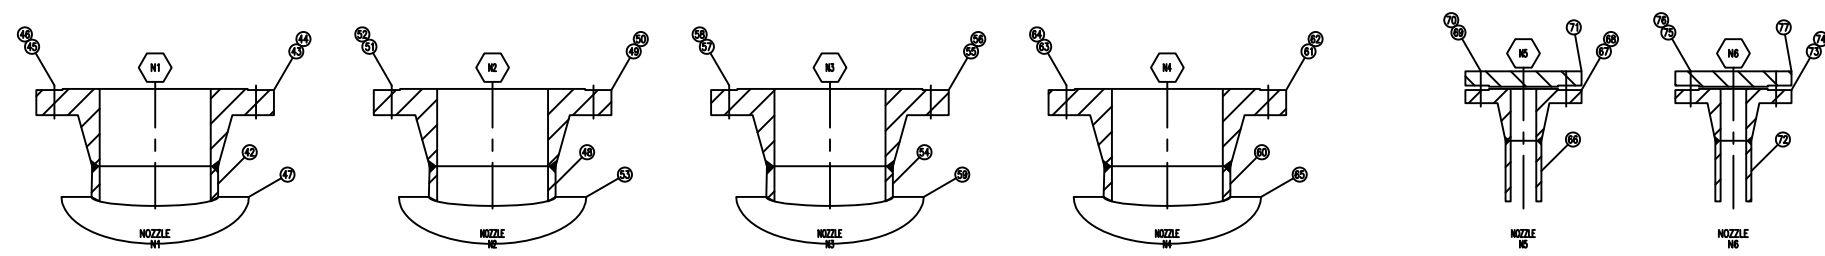

Wkr	Qty	NOZZLE			FLANGE			# OF THK	NOZZLE	WELD EPT		
Nr		SERVICE	SIZE	SSH	TYPE	CLASS	FCE	OD	PIDG	INDR	Type	A B
H1	1	SHELL INLET	150	80	ASME B16.5	300	WNF	250	6	W2	6	
M2	1	SHELL OUTLET	150	80	ASME B16.5	300	WNF	250	6	W2	6	
N3	1	CHANNEL INLET	150	80	ASME B16.5	300	WNF	250	6	W2	6	
N4	1	CHANNEL OUTLET	150	80	ASME B16.5	300	WNF	250	6	W2	6	
N5	1	SHELL VENT + BF	40	160	ASME B16.5	300	WNF	140	6	W2	6	
N6	1	SHELL DRAIN + BF	40	160	ASME B16.5	300	WNF	300	6	W2	6	

SHEET C-115.0
 DESIGN CHARGE TO THE PROPERTY OF Co. Name.
 NOT BE LOANED WITHOUT CONSENT BY WRITER

TAG NO.:
 HE-123

[illegible]

REV	DESCRIPTION	DATE	REVISION	SIZE	DATE	REV	NO.
0	01-07-2025						
REV	DATE		DESCRIPTION		DRN	CHKD	APPD
			REVISION LIST				
			COMPANY NAME				
			CITY				
DRN	USD		Client: ABC ENGINEERS				
DATE	01-07-2025		Consultants: ABC CONSULTANTS				
DRN	HRK		End User: ABC ENGINEERS				
DATE	01-07-2025		Title :				
APPD	HRK		GENERAL ARRANGEMENT				
DATE	01-07-2025						
SCALE	1:15.0						
SHEET	C						
This drawing is the property of the firm. All use without written consent is prohibited.							
DWG. No.: h46m_000				SHEET 3 OF 3		REV. No. 0	
PROJECT No.: PROJECT 123				EQPT No.: EQUIP 123			
Company JOB No.: XYZ 001							
CLIENT'S PO No:							
HE-123							