
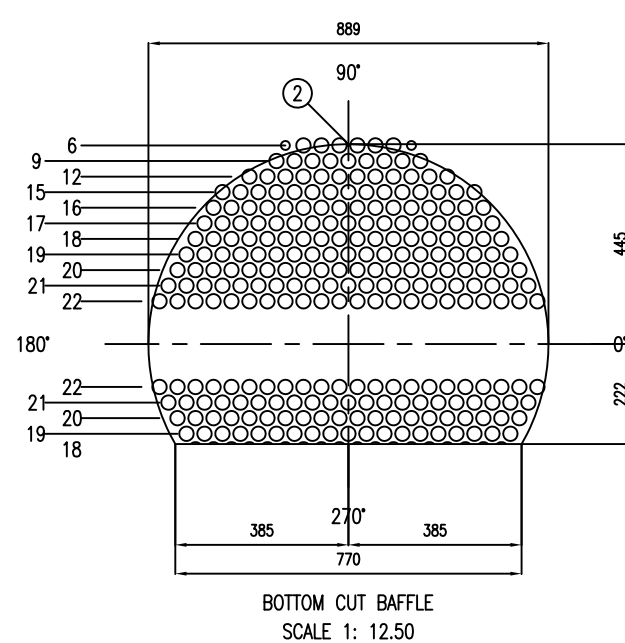
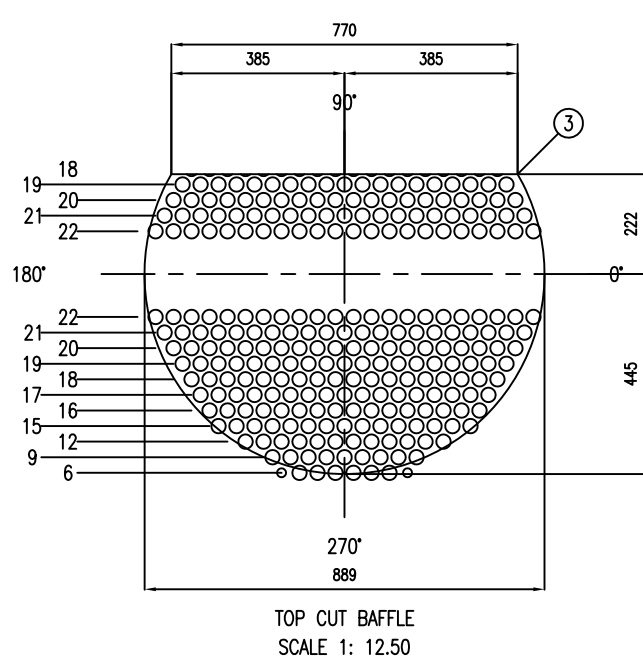
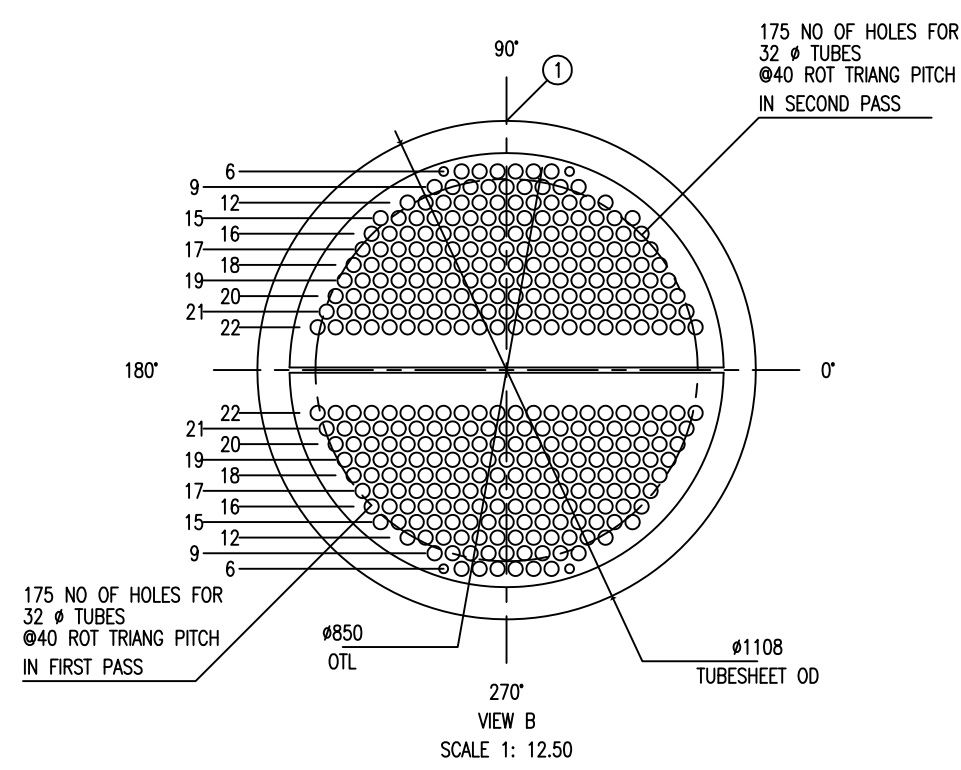
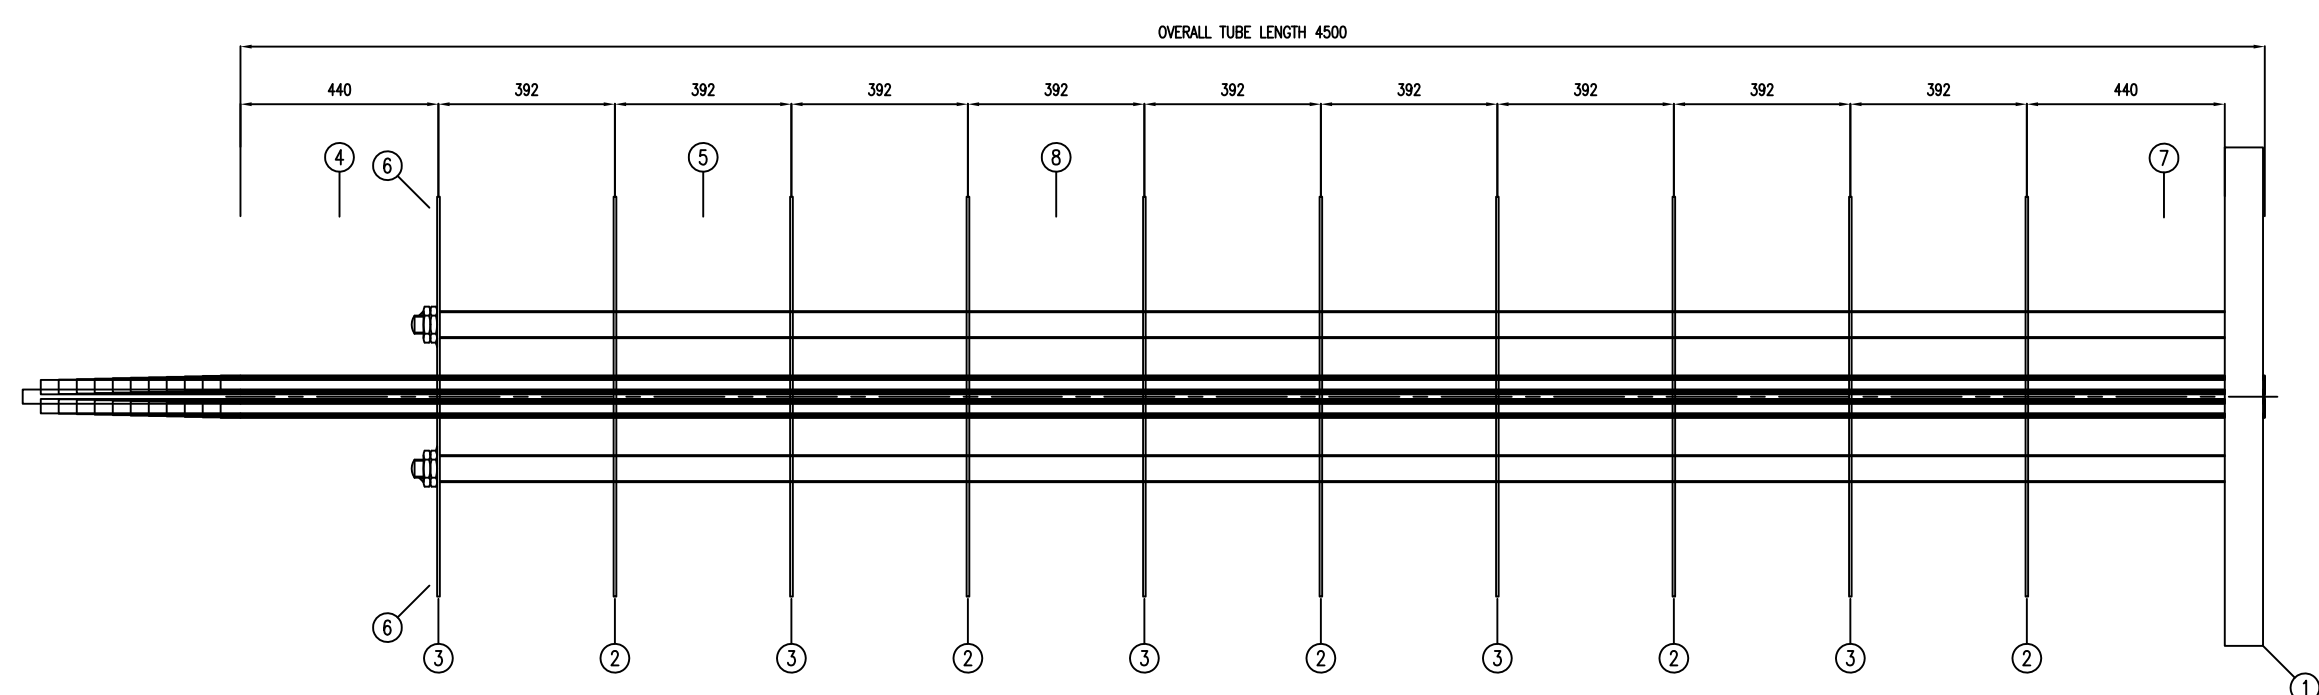
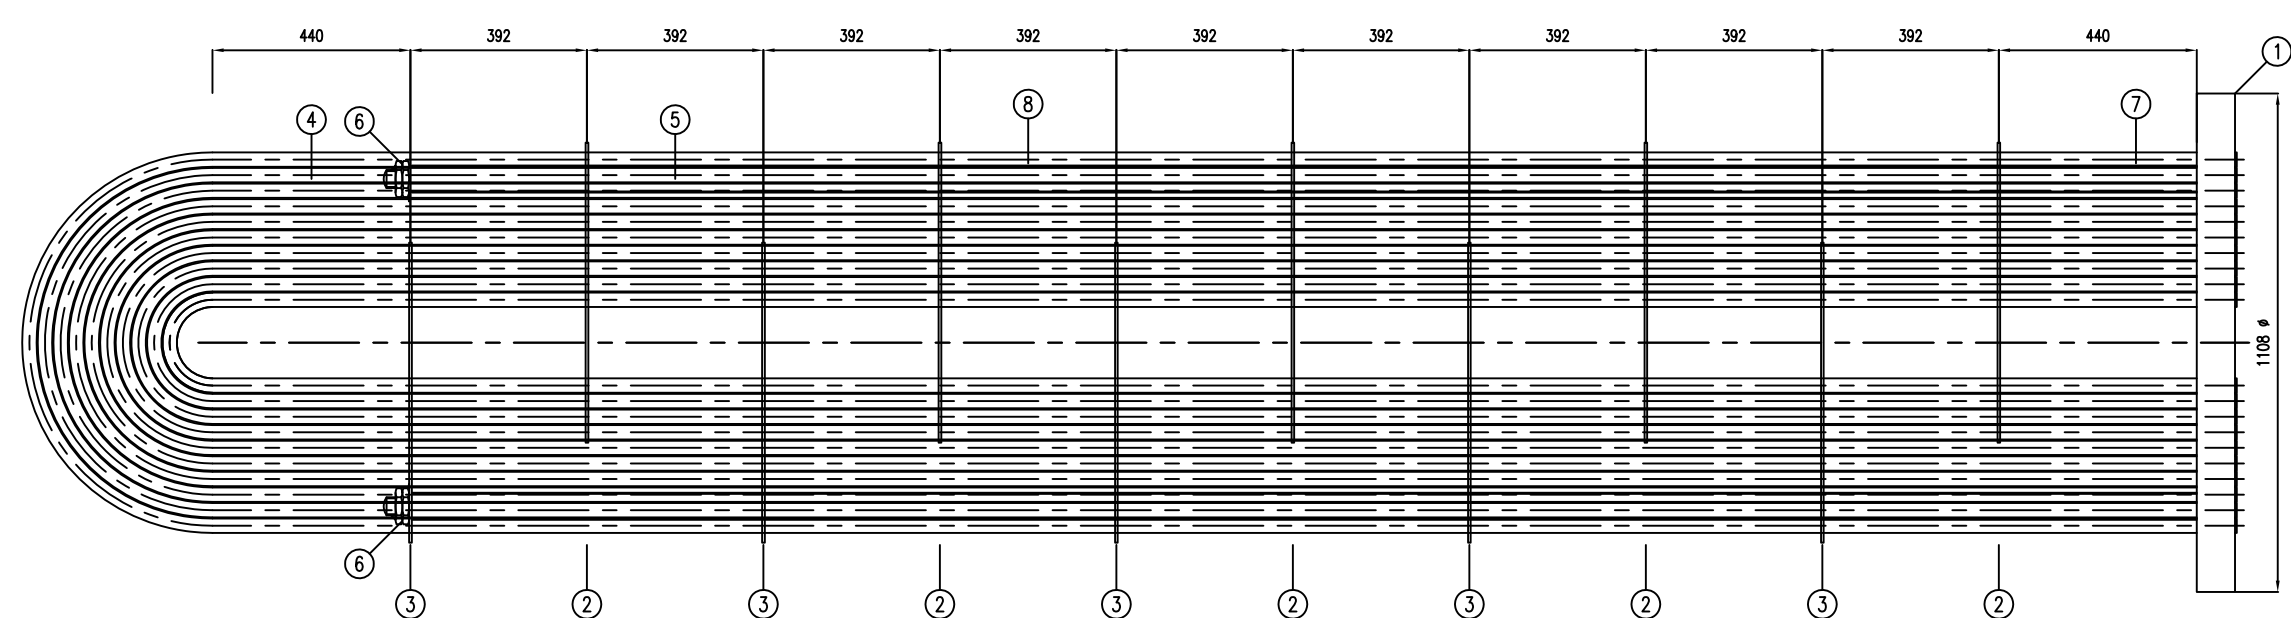
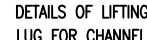
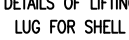
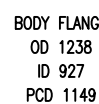
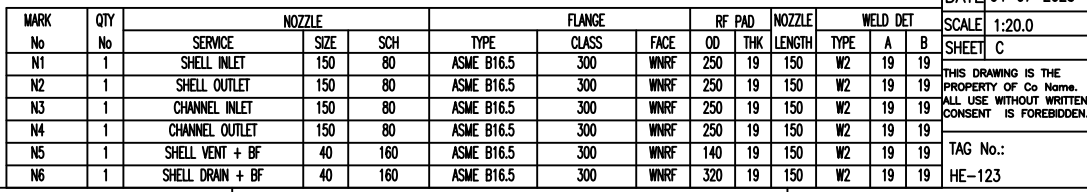


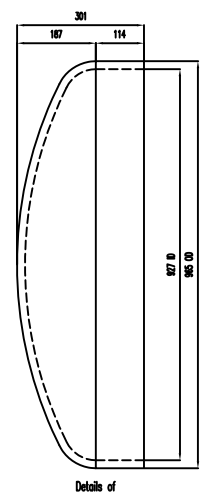

0	04-07-2025					GSD	HRK	HRR	
REV	DATE	DESCRIPTION				DWN	CHKD	APPD	
REVISION LIST									
COMPANY NAME									
CITY									
DRAWN GSD	Client: ABC ENGINEERS								
DATE 04-07-2025	Consultant: ABC CONSULTANTS								
CHECKED HRK	End User: ABC ENGINEERS								
DATE 04-07-2025	Title :								
APPD HMR	TUBE BUNDLE / BAFFLE DETAILS								
DATE 04-07-2025									
SCALE 1:12.5									
SHEET A									
This drawing is the property of its owner. ALL USE WITHOUT WRITTEN CONSENT IS PROHIBITED.						SHEET 1 OF 3			
DWG No.: hddm_0123						PROJECT No.: PROJ 123		REV. No. 0	
TAG NO.:						COMPANY JOB NO.:		EQUIP No.: EQUIP 123	
HE-123						CLIENT'S PO No.:			

[illegible]

[illegible][illegible]